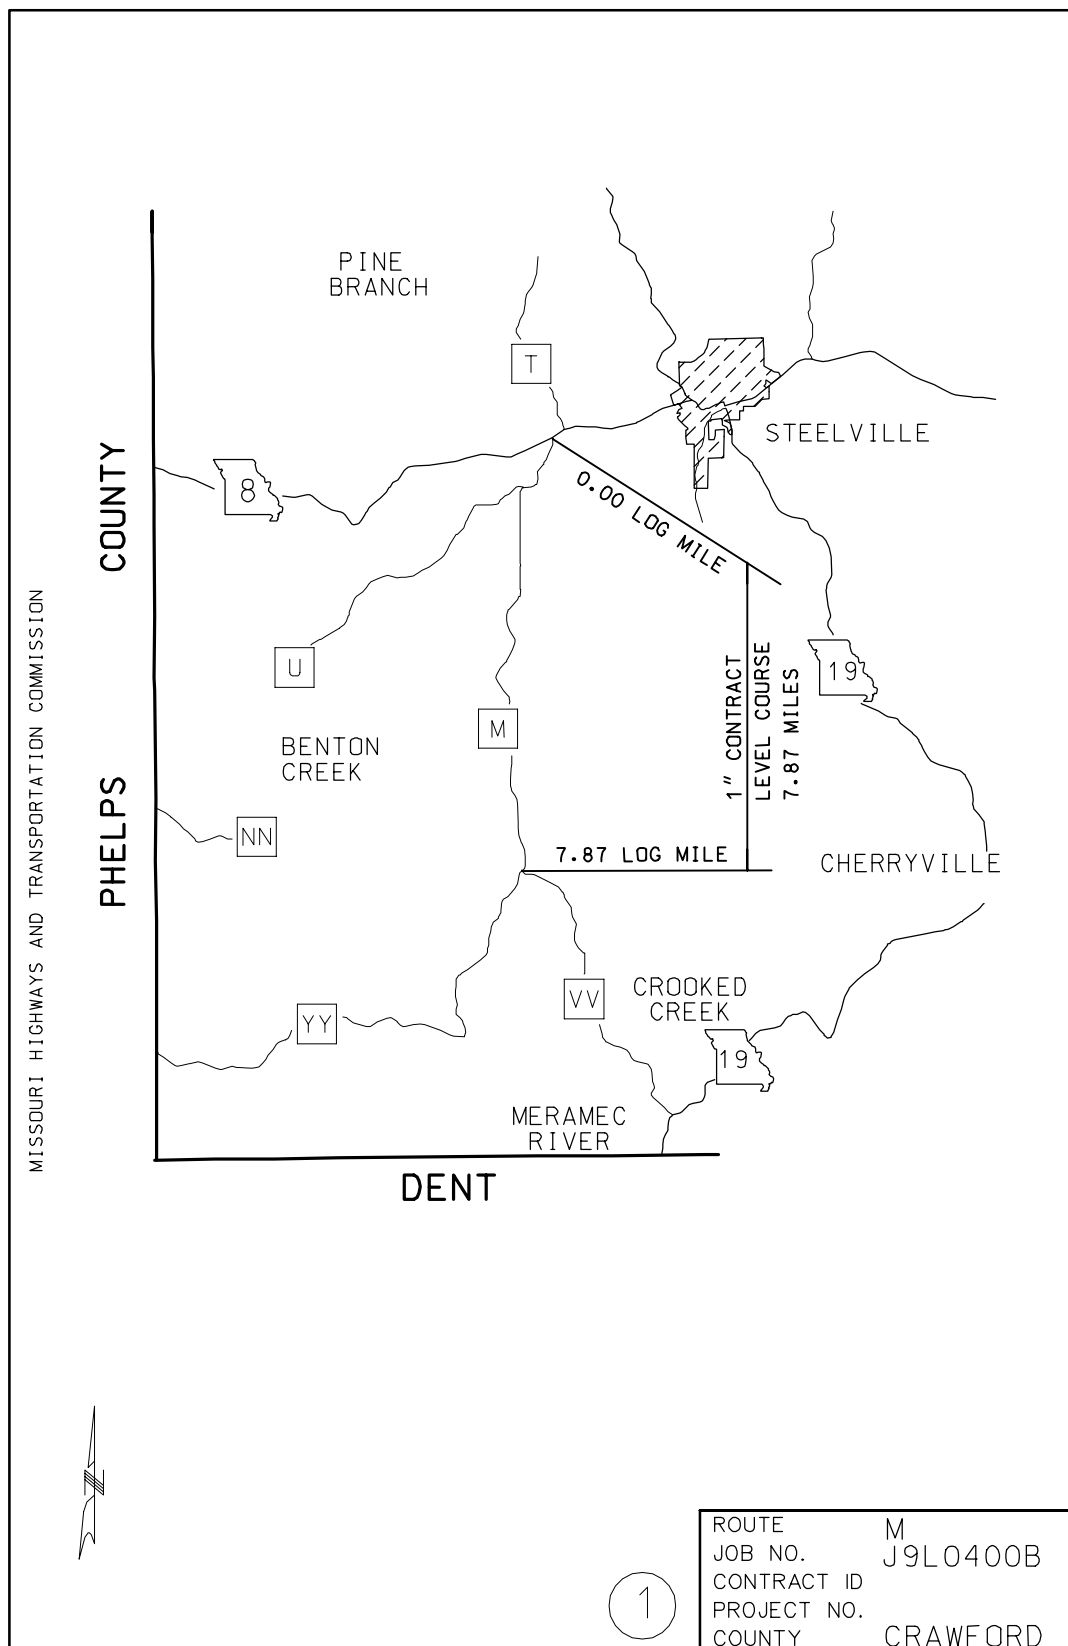


CHAPTER IV
DETAIL DESIGN

Example of Contract Leveling Course Plans - Title Sheet


CHAPTER IV

DETAIL DESIGN


LENGTH OF PROJECT CRAWFORD COUNTY ROUTE M												
BEGINNING OF PROJECT - LOG MILE		0.00										
END OF PROJECT - LOG MILE		7.87										
APPARENT LENGTH		7.87 Mi.										
EQUATIONS		NONE										
EXCEPTIONS												
T-0530	LOG 6.11 TO LOG 6.16	0.05										
NET LENGTH OF PROJECT		7.82 Mi.										
<div>2</div> <table><tr><td>ROUTE</td><td>M</td></tr><tr><td>JOB NO.</td><td>J9L0400B</td></tr><tr><td>CONTRACT ID</td><td></td></tr><tr><td>PROJECT NO.</td><td></td></tr><tr><td>COUNTY</td><td>CRAWFORD</td></tr></table>			ROUTE	M	JOB NO.	J9L0400B	CONTRACT ID		PROJECT NO.		COUNTY	CRAWFORD
ROUTE	M											
JOB NO.	J9L0400B											
CONTRACT ID												
PROJECT NO.												
COUNTY	CRAWFORD											

Example of Contract Leveling Course Plans - Length of Project Sheet

CHAPTER IV DETAIL DESIGN

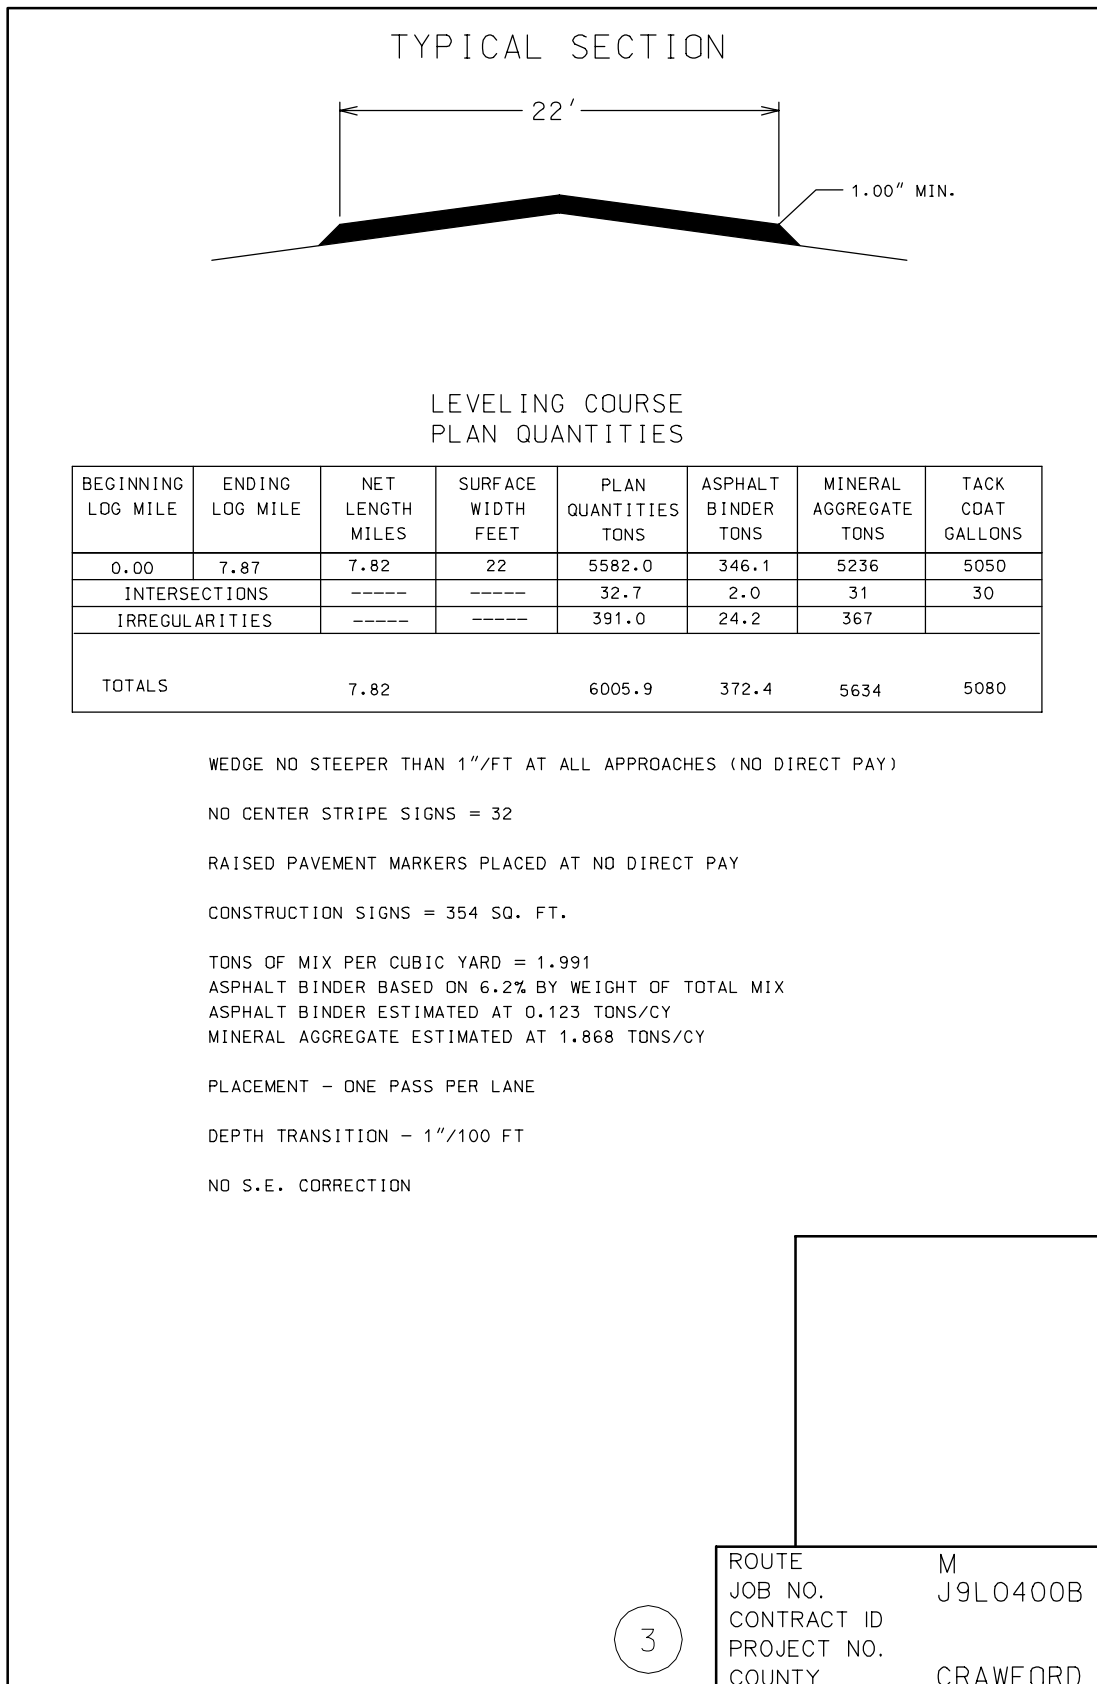

Example of Contract Leveling Course Plans -
Typical Section

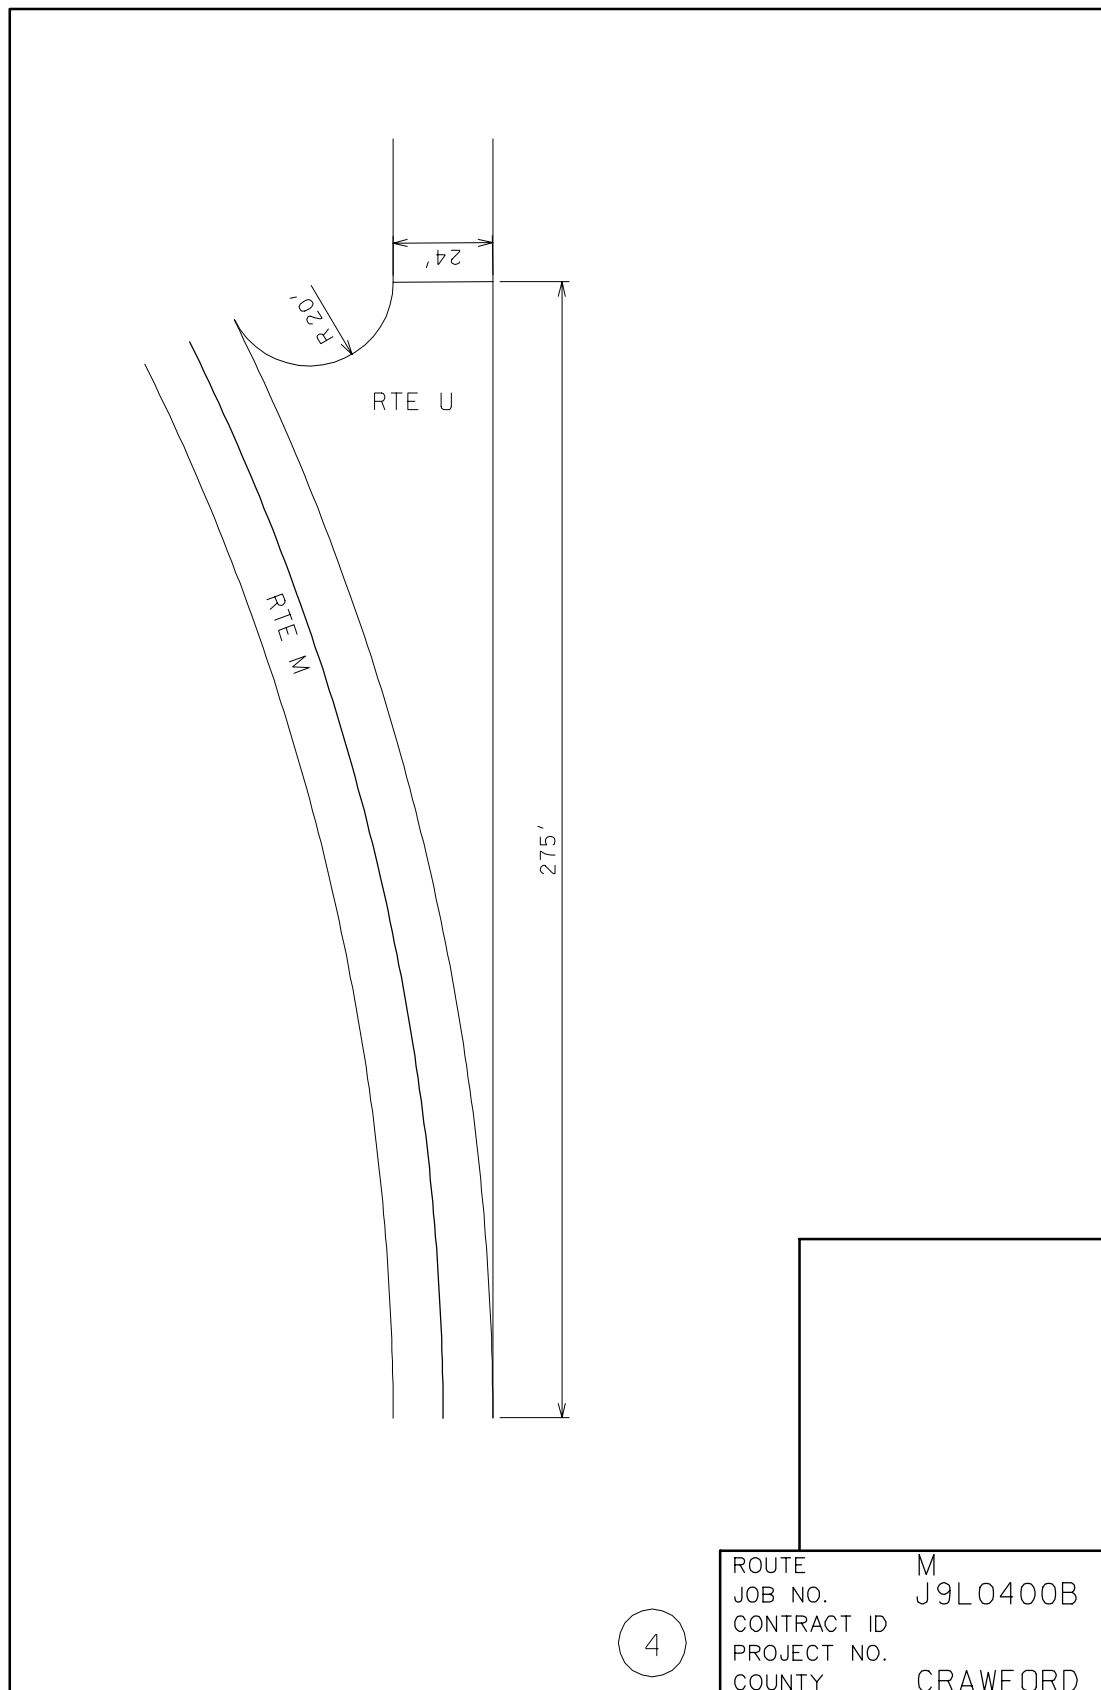CHAPTER IV
DETAIL DESIGNExample of Contract Leveling Course Plans -
Detail Sheet